




PRIMARNI I SEKUNDARNI FERMENTOR SA PUMPNOJ STANICOM R=1:200

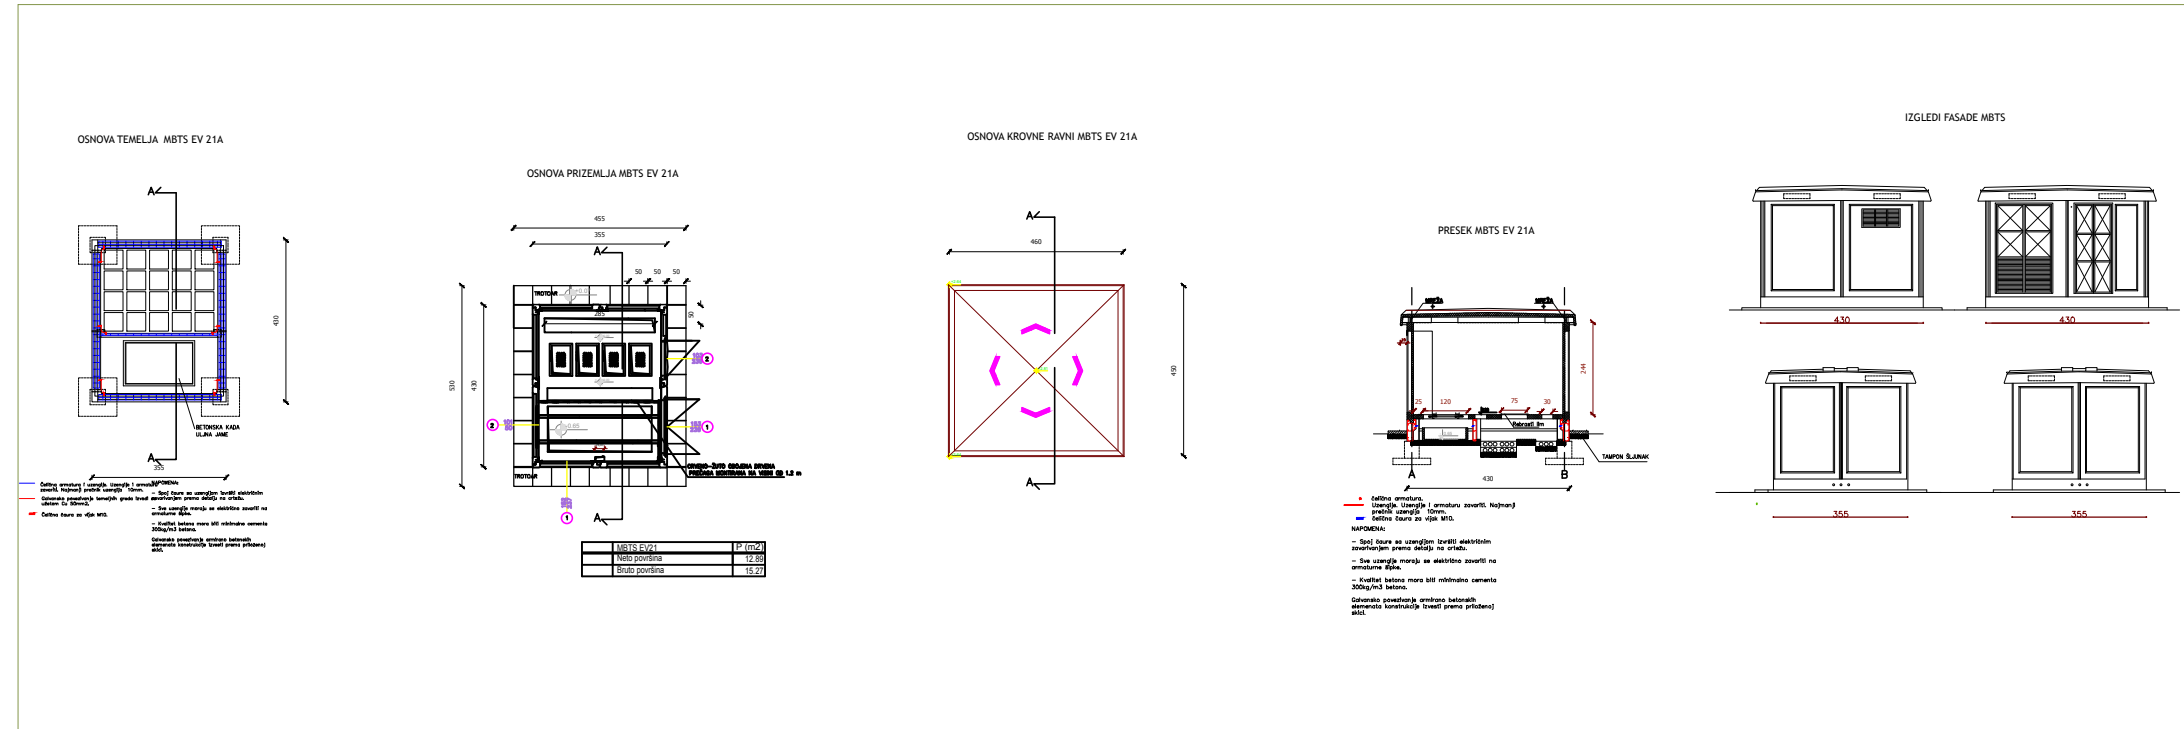


TIPSKA MBTS R=1:200

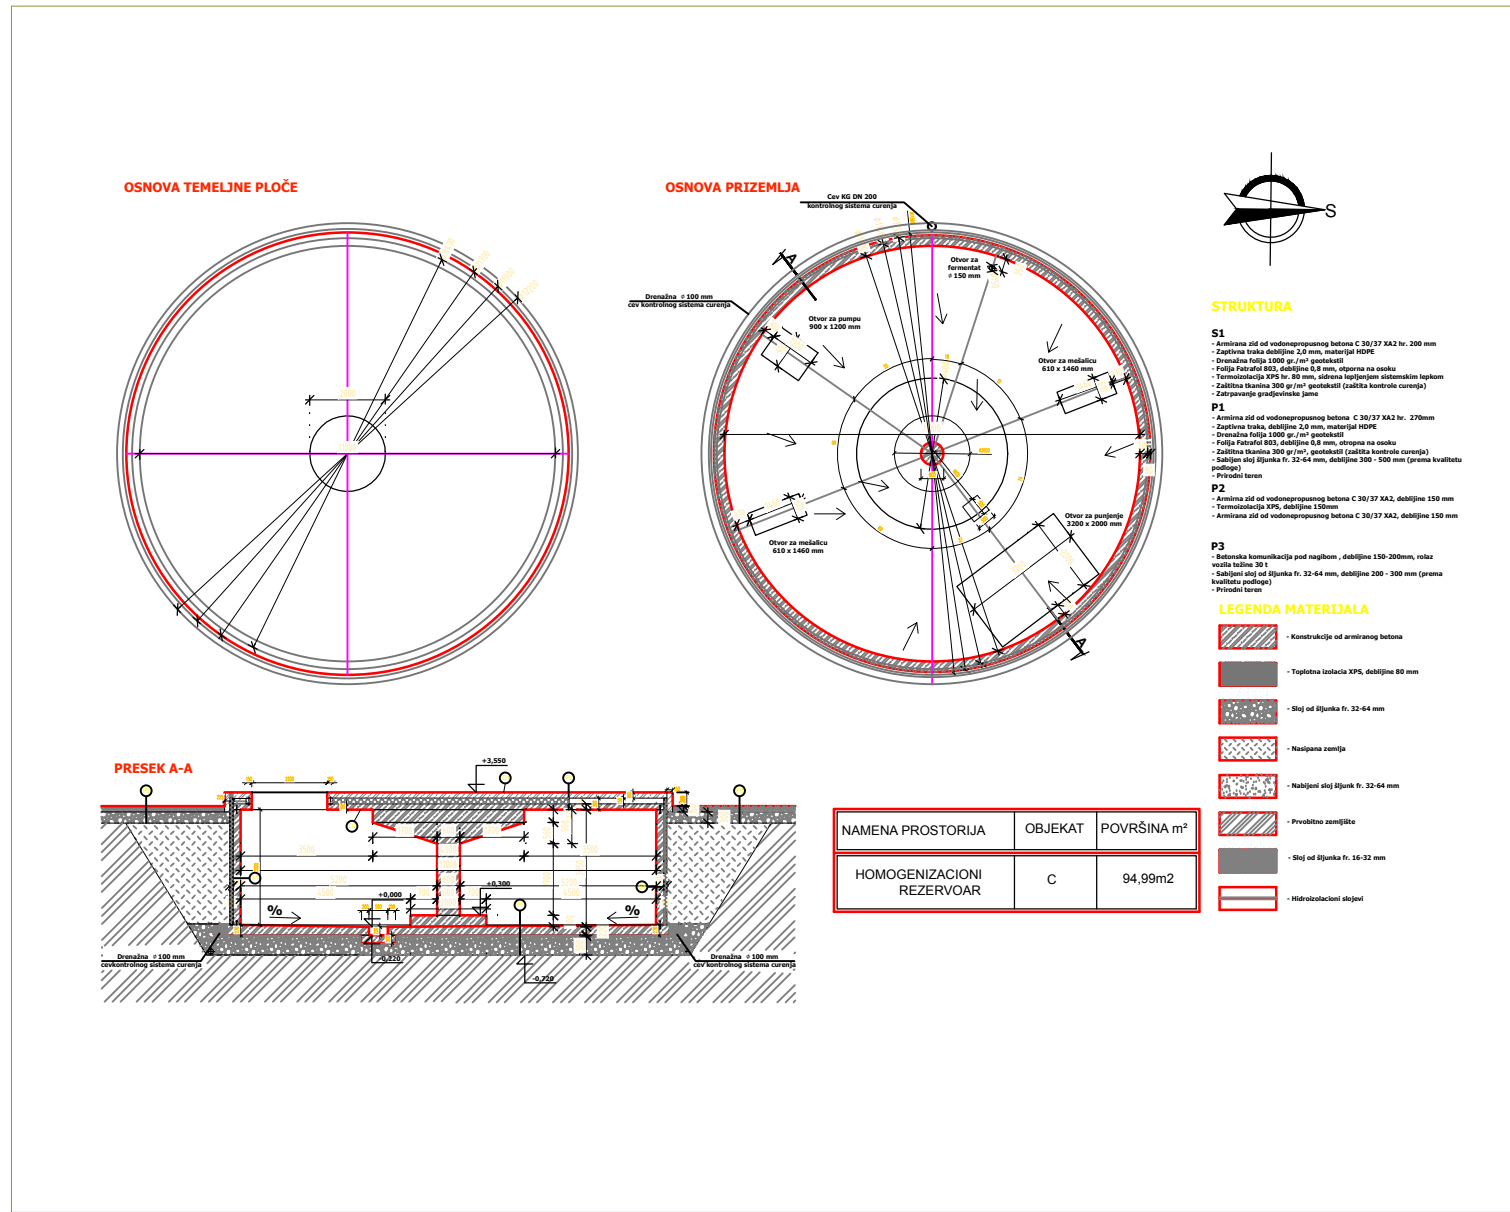


HOMOGENIZACIONI REZERVOAR R=1:200

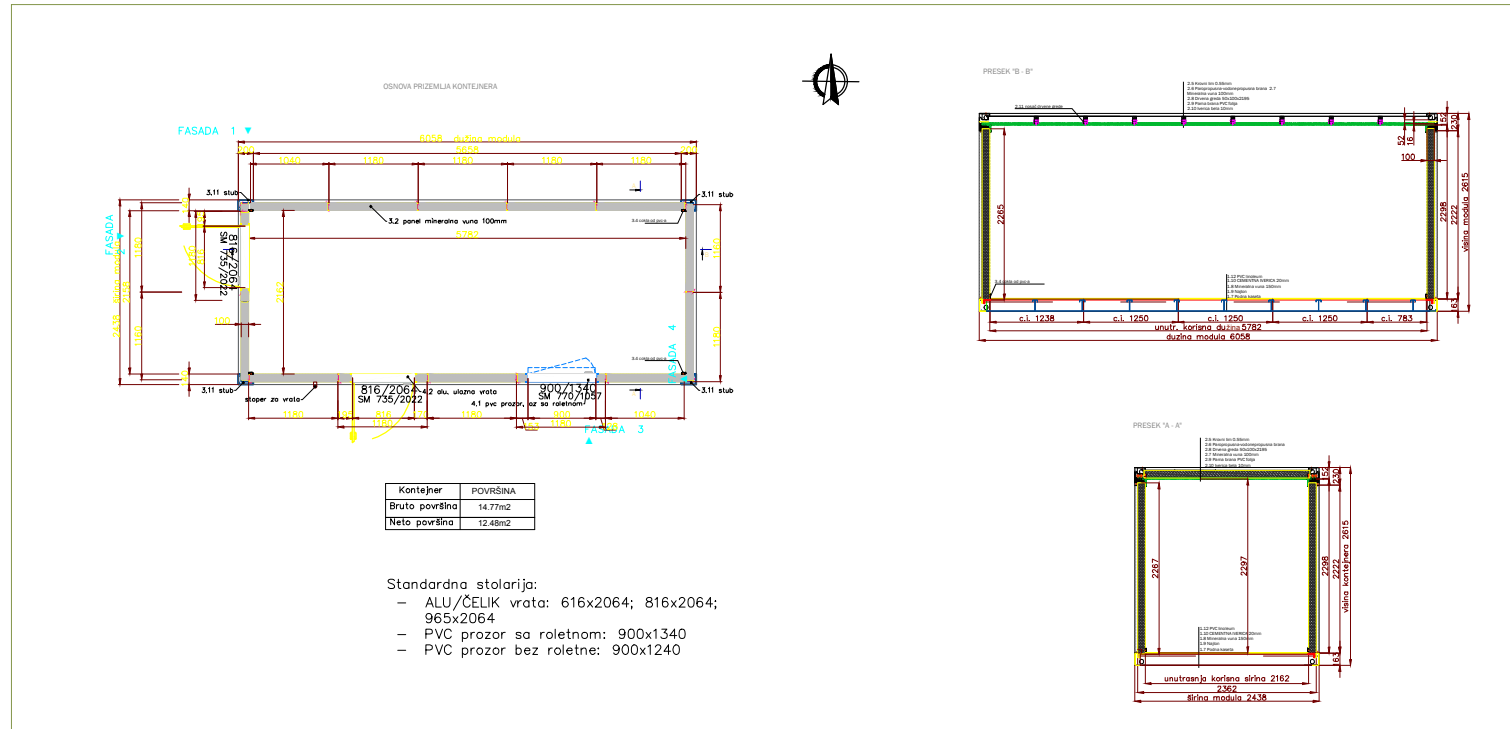

TIPSKI KONTEJNER R=1:100

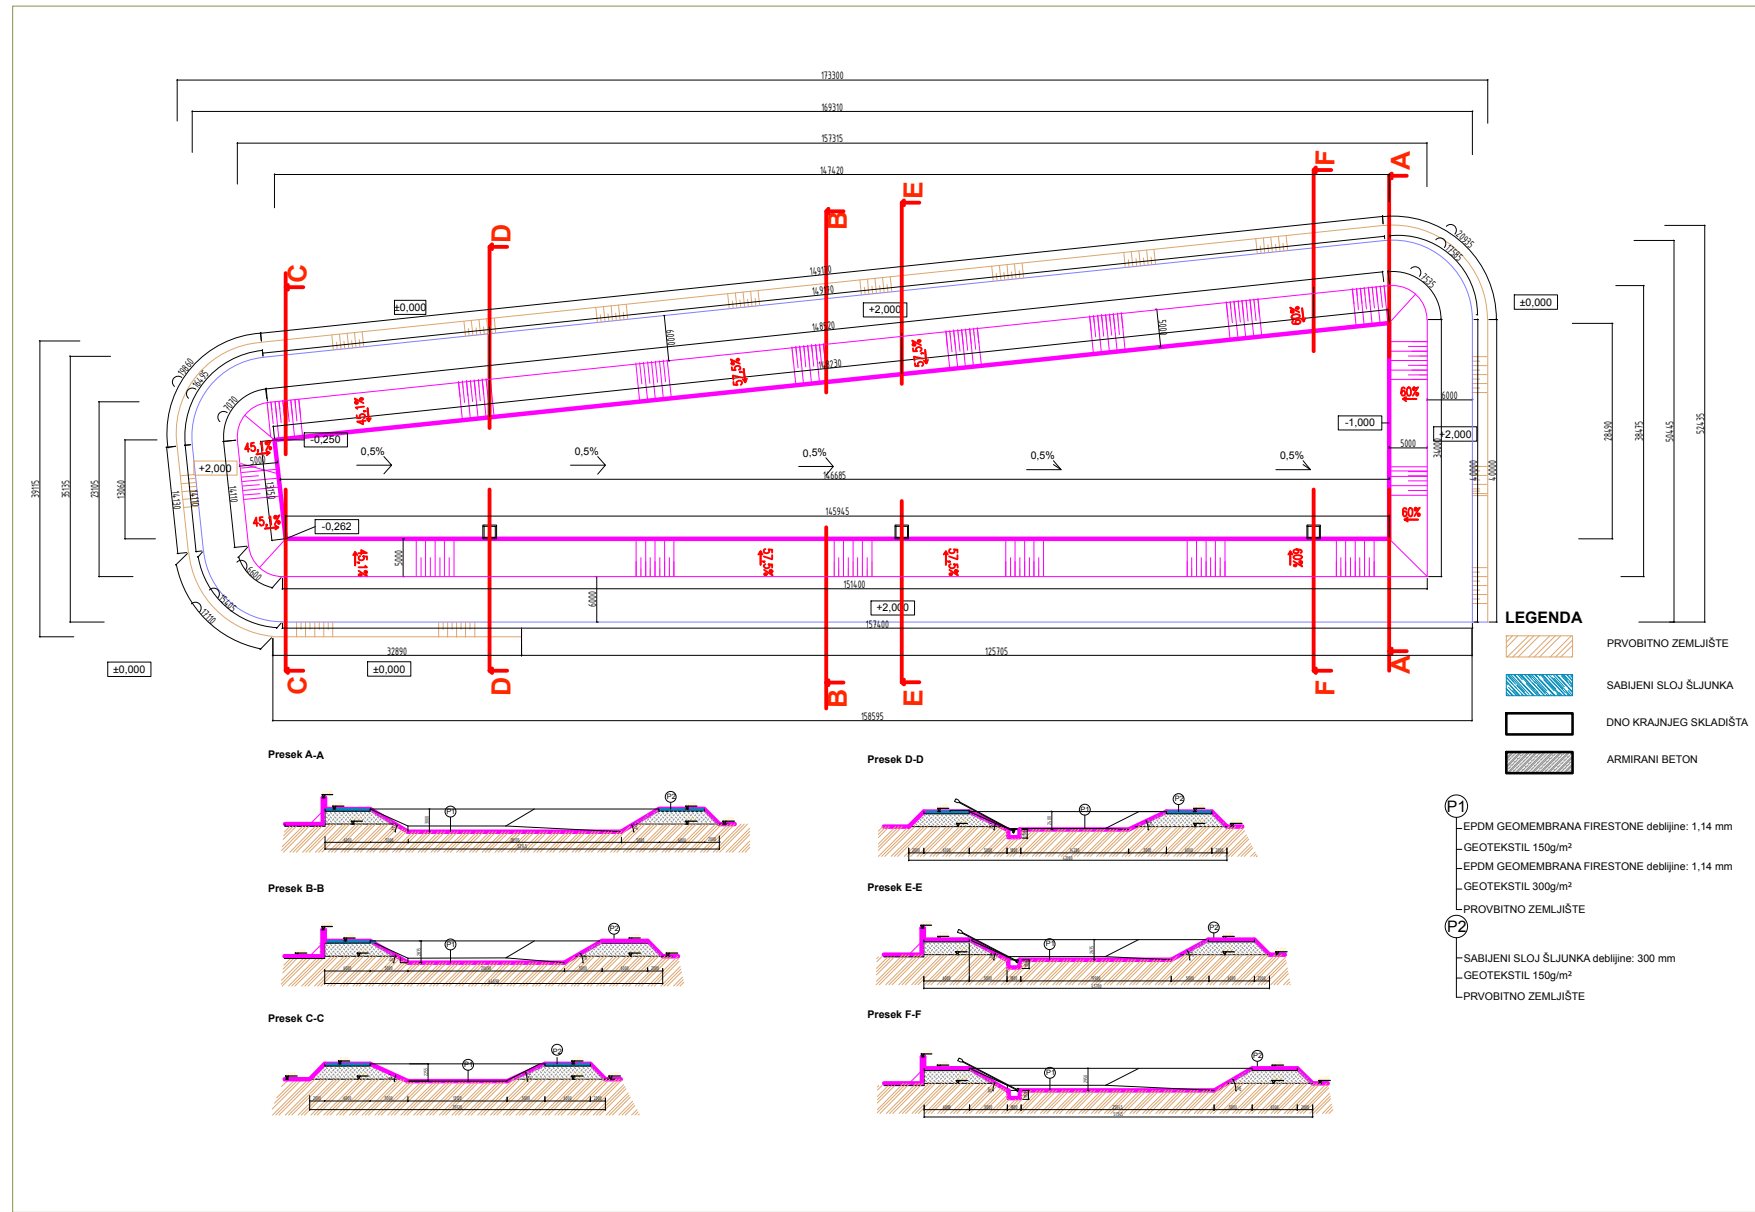


LAGUNA R=1:1000

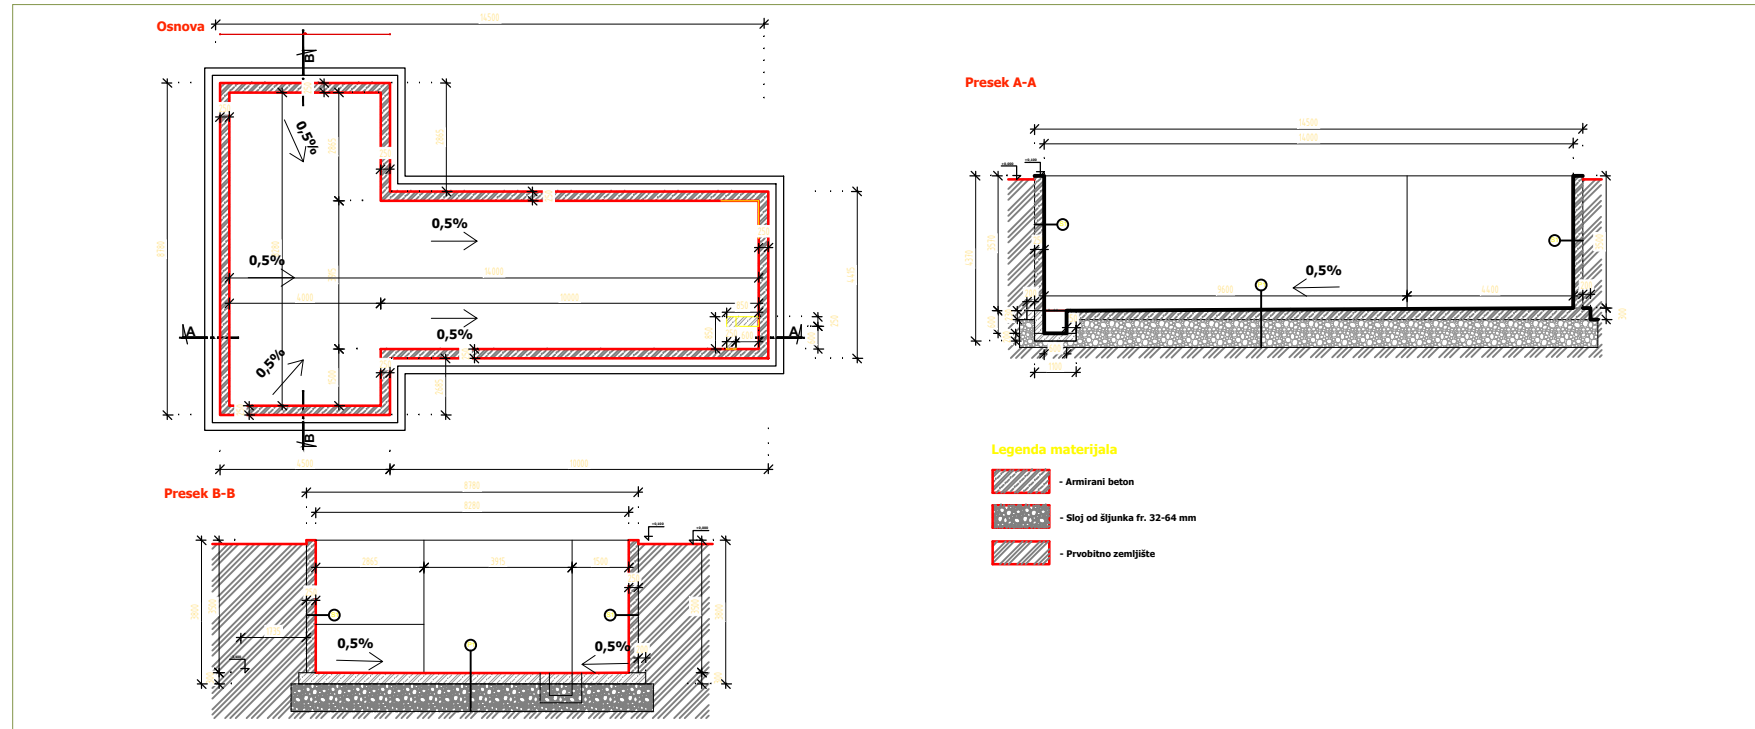

USIPNI KOŠ R=1:200

URBANISTIČKI PROJEKT
URBANISTIČKO ARHITEKTONSKE RAZRADE LOKACIJE
6901/1 KO NOVO MILOŠEVO
ZA POTRBE IZGRADNJE KOGENERATIVNOG
POSTROJENJA ZA PROIZVODNJU ELEKTRIČNE
ENERGIJE IZ BIOGASA

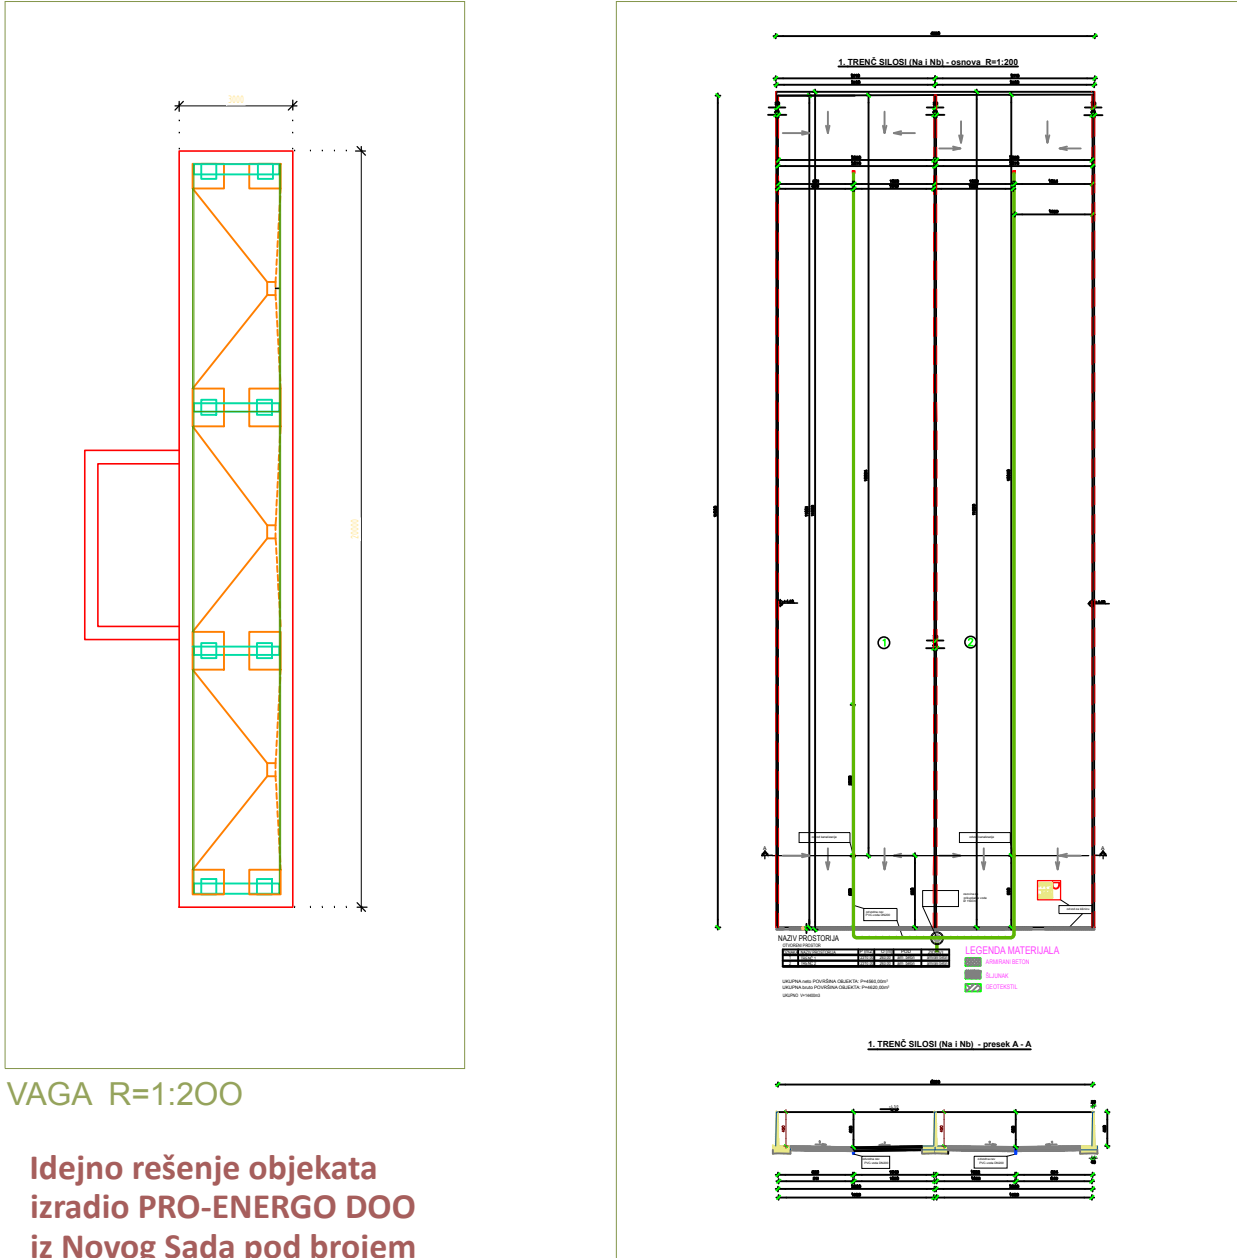

TRENČ SILOS R=1:1000

VISAVIS Studio Design Nikole Pašića 24 21000 Novi Sad, Srbija		broj E 40/2017-UP	URBANISTIČKI PROJEKT URBANISTIČKO ARHITEKTONSKE RAZRADE LOKACIJE 6901/1 KO NOVO MILOŠEVO ZA POTRBE IZGRADNJE KOGENERATIVNOG POSTROJENJA ZA PROIZVODNJU ELEKTRIČNE ENERGIJE IZ BIOGASA	
odgovorni urbanista za rukovođenje izradom UP-a		Andrea Govedarica, dia	NARUČILAC: "PSP ENERGY" DOO, NOVO MILOŠEVO	
saradnici		Danica Lačarac, dia Goran Govedarica, dia	NARUČILAC: "PSP ENERGY" DOO, NOVO MILOŠEVO	
Direktor		Goran Govedarica	razmera:	datum: decembar 2017.
			broj priloga:	06